


SR HALL LIGHTING BASIC PLOT

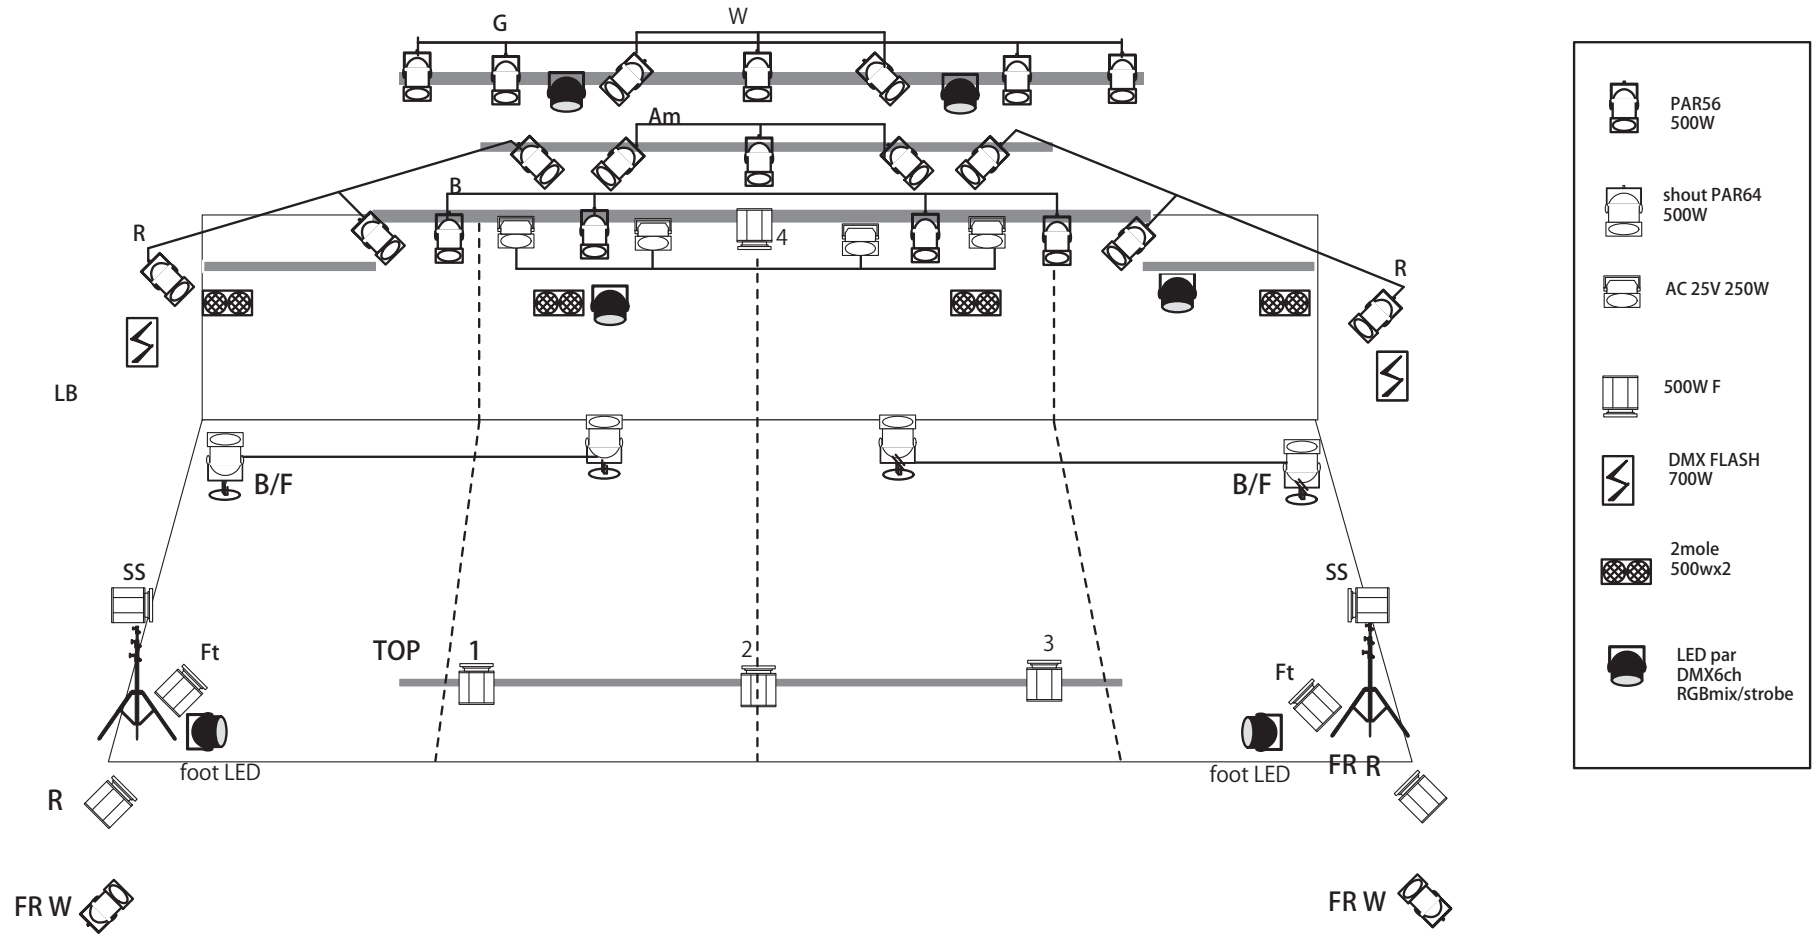

1	2	3	4	5	6	7	8	9	10	11	12	13	14	15	16	17	18	19	20	21	22	23	24	
FR W	FR DB	B x2	B x2	R >	R <	Am	G	w	AC w	BF >	BF <	SS >	SS <	Ft >	Ft <	1	Top 2	3	4					
25	26	27	28	29	30	31	32	33	34	35	36													
R	LED G	B	ストロボ	R	LED R	FOOT G	B																	

UNIT : TOMY T型20Ax24ch
 卓 : JANDS EVENT 36/72 サブマスター12本 x 25ページ

SR FACTORY
 鹿児島市東千石町3-41 キャパルボ7F
 TEL:099-227-0337 FAX:099-222-2301